




Büro- & Ärztehaus Candidplatz
 Grundriss EG Groundfloor | M 1:200



4.72^s 2.84^s 17.42 17.14^s 89.97^s 18.51^s 1.29^s 5.80 16.86 5.37

6.83^s 7.53 17.90^s 49.37 5.80 11.30 4.18 4.18 3.55^s 18.26 14.70^s


14.72 4.72 2.93 15.49 2 69.30 23.83 7.58^s 2.53 2.53

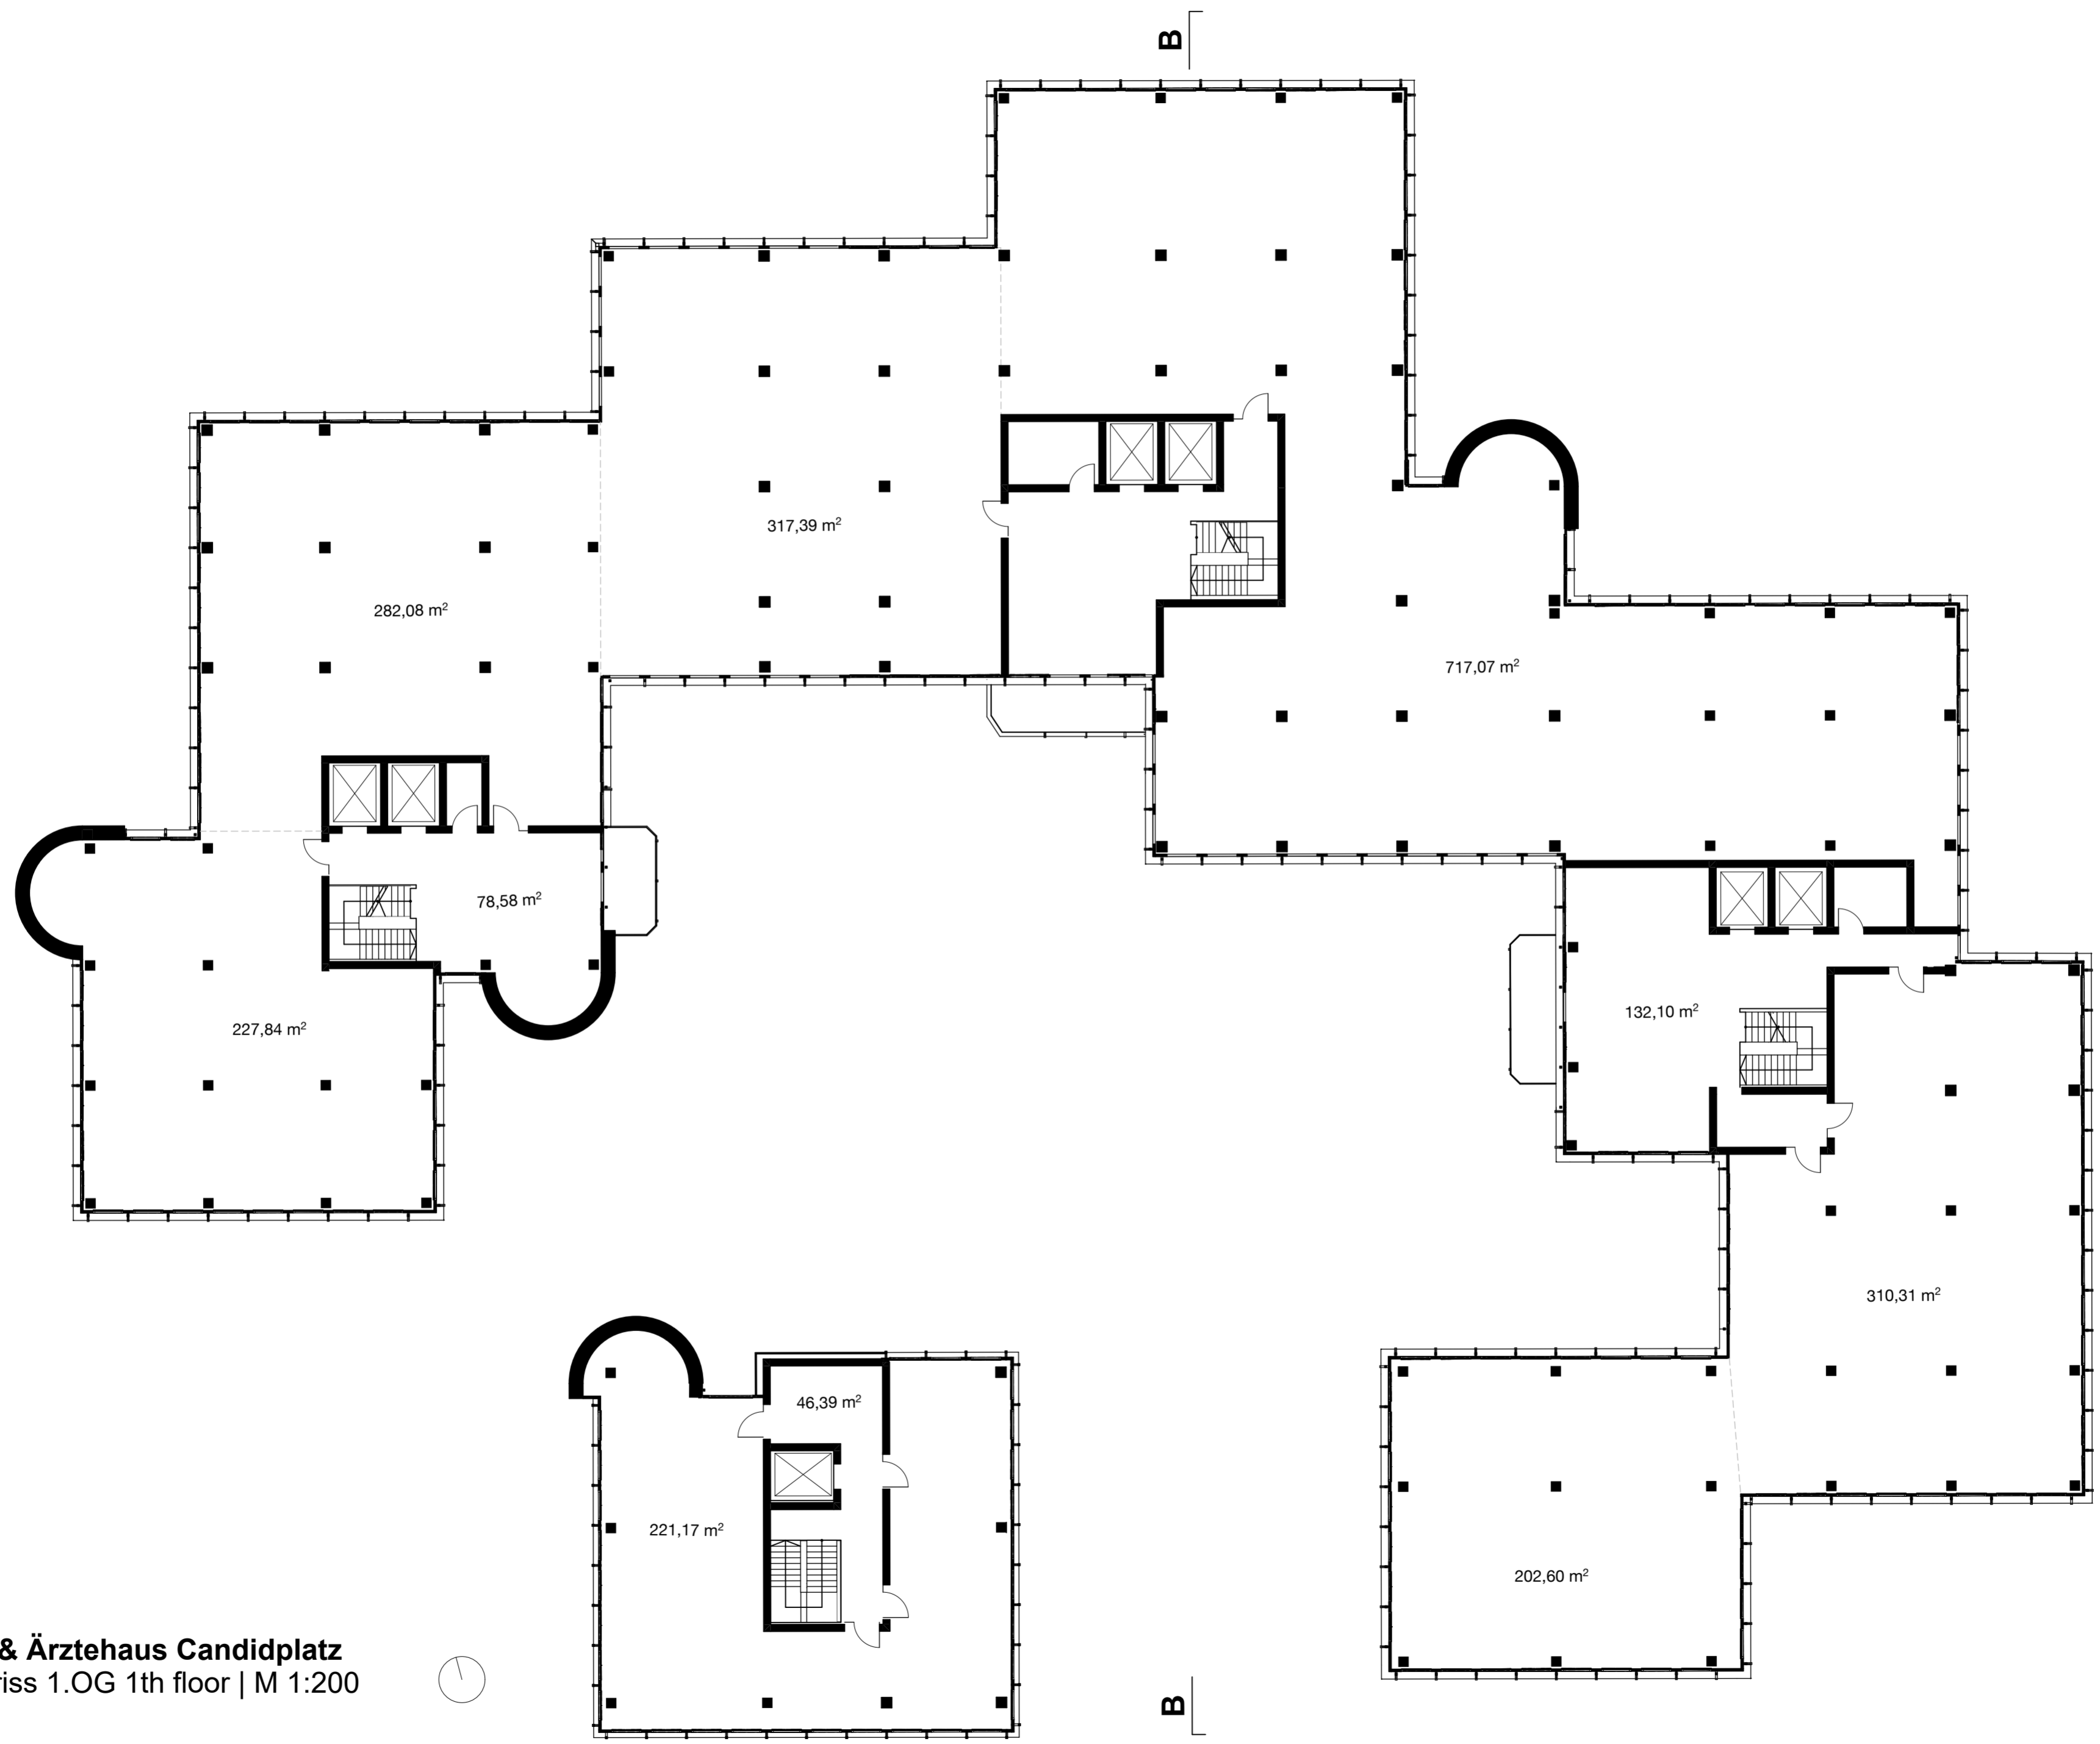

Büro- & Ärztehaus Candidplatz
 Grundriss 1.OG 1th floor | M 1:200

2.49 16.06 6.48 18.44^s 15.70^s 16.00^s 14.81 18.55 6.48 18.44^s 15.70^s 30.81^s

Büro- & Ärztehaus Candidplatz
Dachaufsicht Roofplan | M 1:200

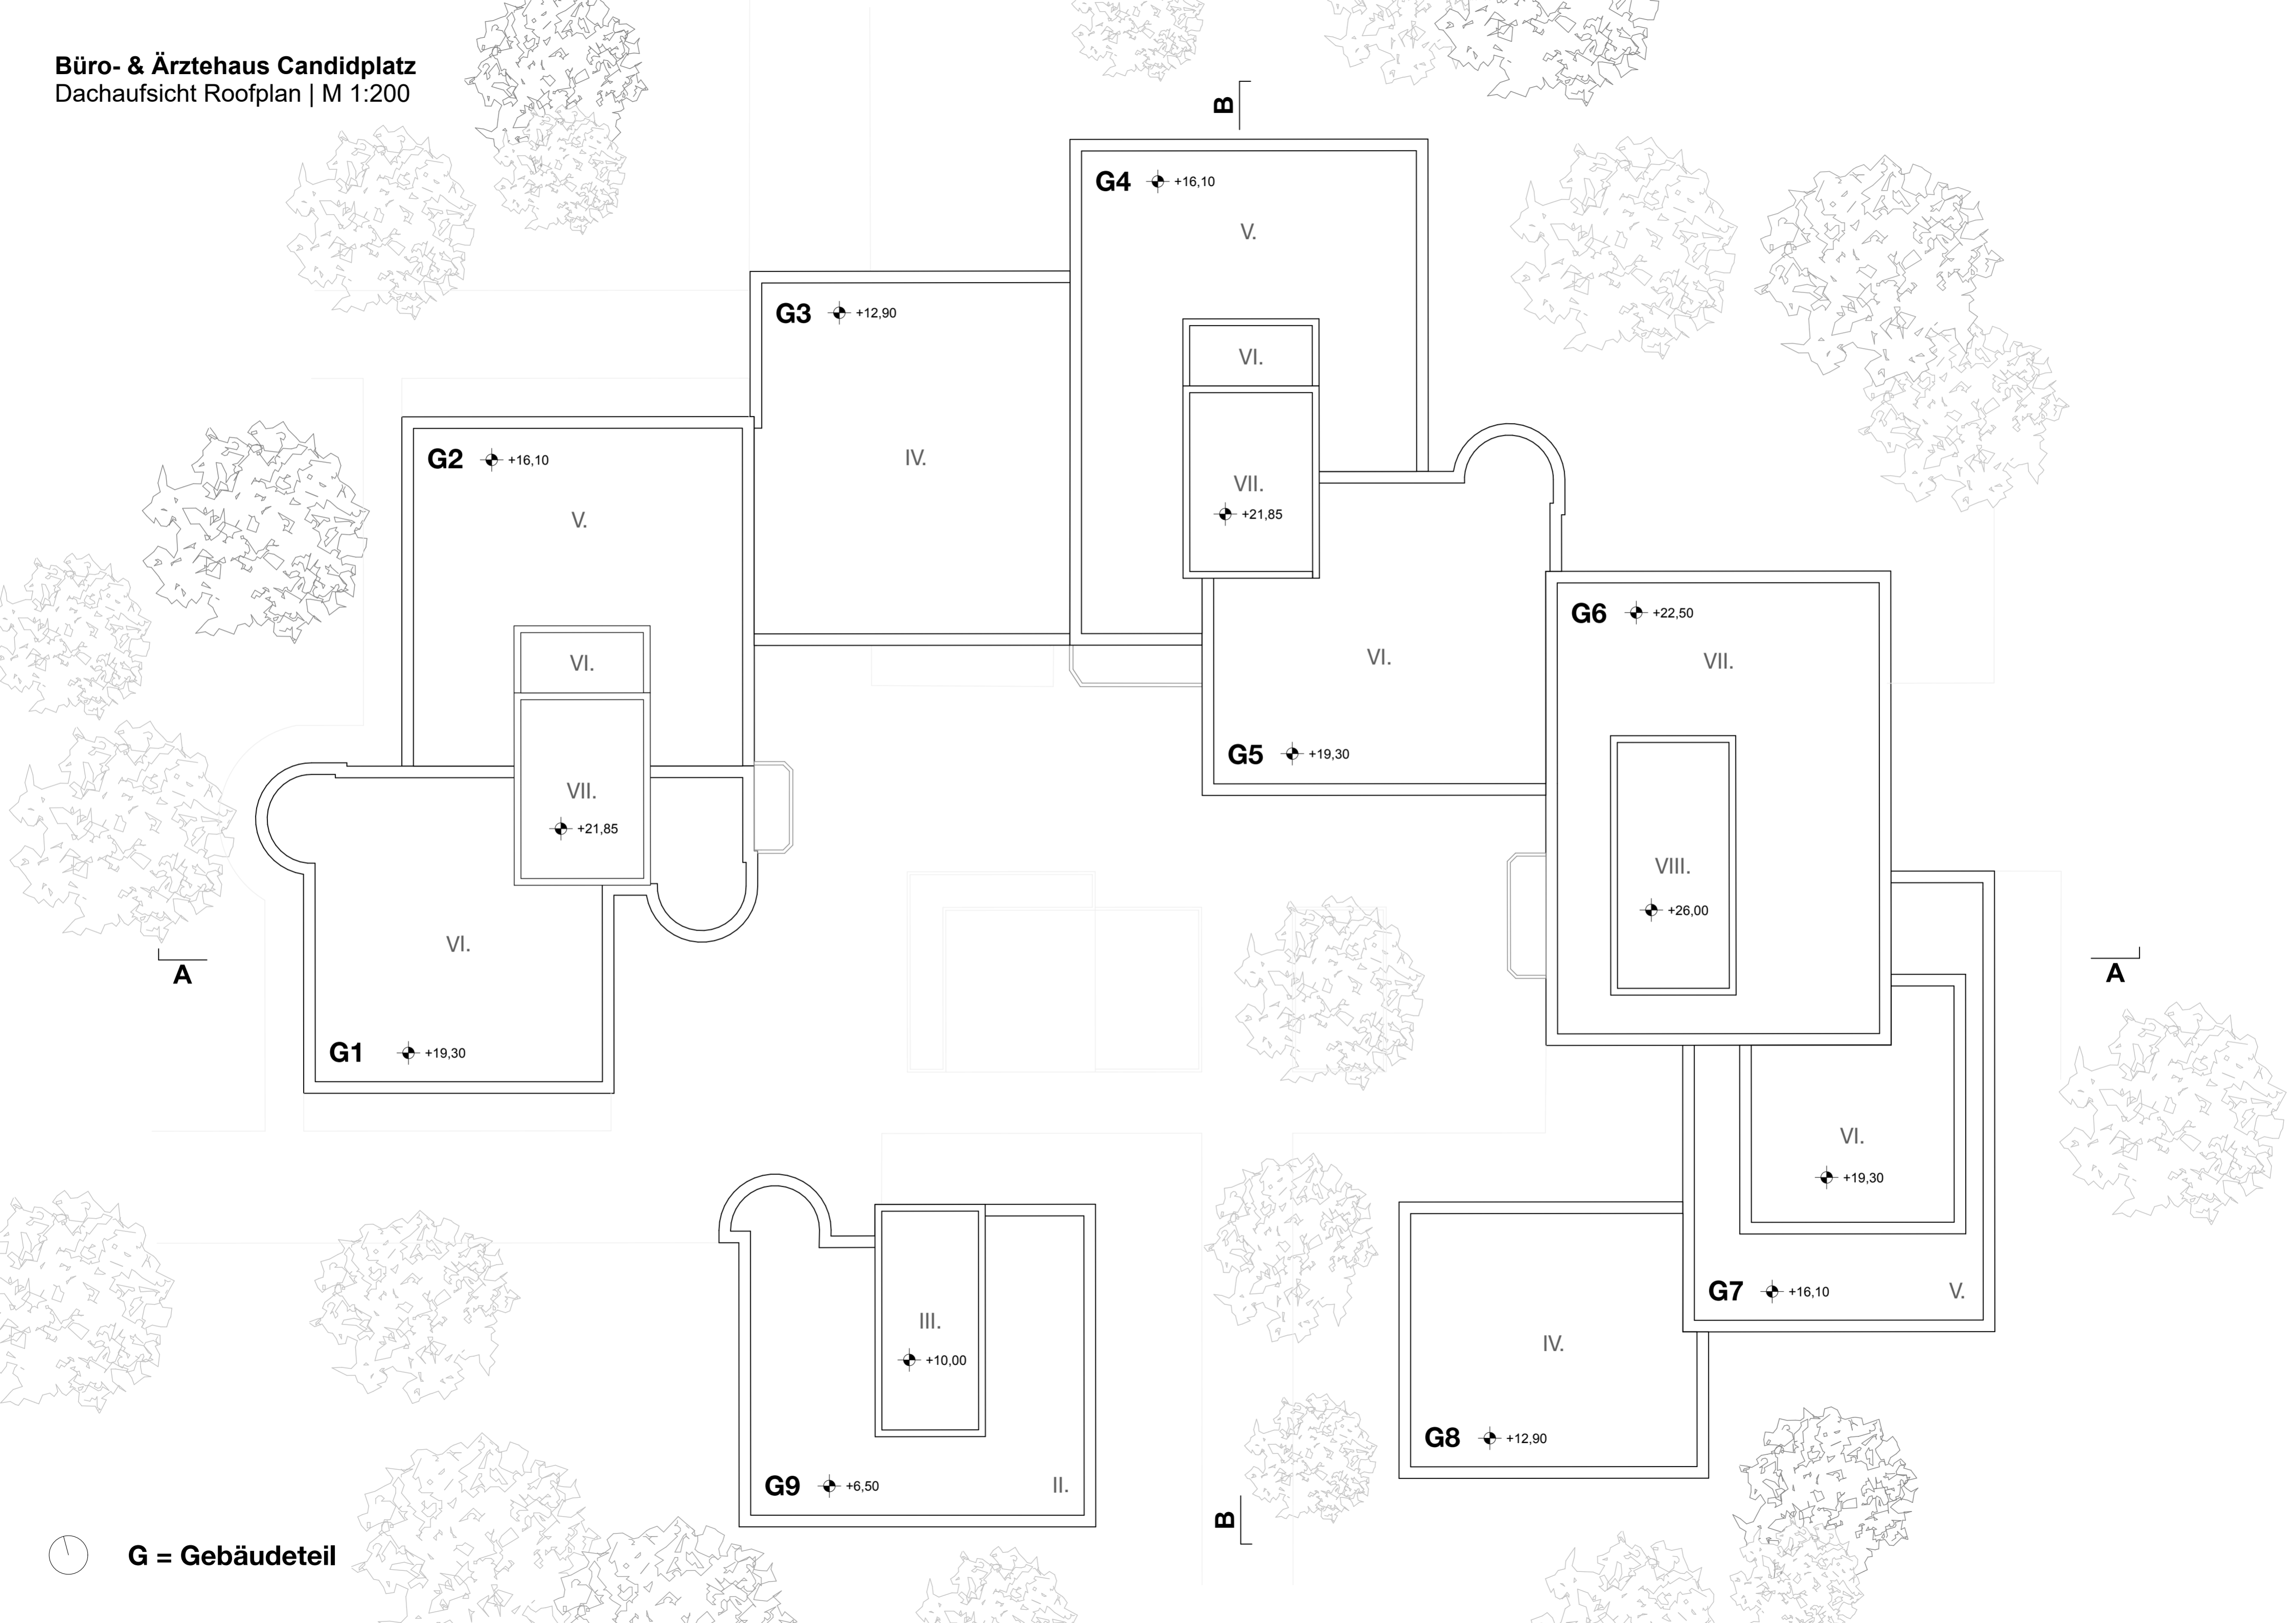

 **G = Gebäudeteil**